

Project:

1470 S. VALLEY VISTA DR.
 DIAMOND BAR, CA 91765

Client:

388 E VALLEY BLVD. SUITE 105
 ALHAMBRA, CA 91801

Stamp:




Drawing Title:
SURVEY PLAN

CDA Project No. 1241
 Date: JUN 26, 2013
 Phase: PLANNING SUBMITTAL
 Checked By: EC
 Drawn By:
 Project No.:
 Reference:
 Revisions:

- △ BLDG CORRECTION
07/07/2014
- OWNER REVISION
10/03/2014
- △ BLDG CORRECTION
11/13/2014
- △ PLAN REVISION
09/09/2015
- △ PLAN REVISION
03/16/2016
- △ PLAN REVISION
06/24/2016
- △ PLAN REVISION
07/21/2016

Drawing No.:

AS-100

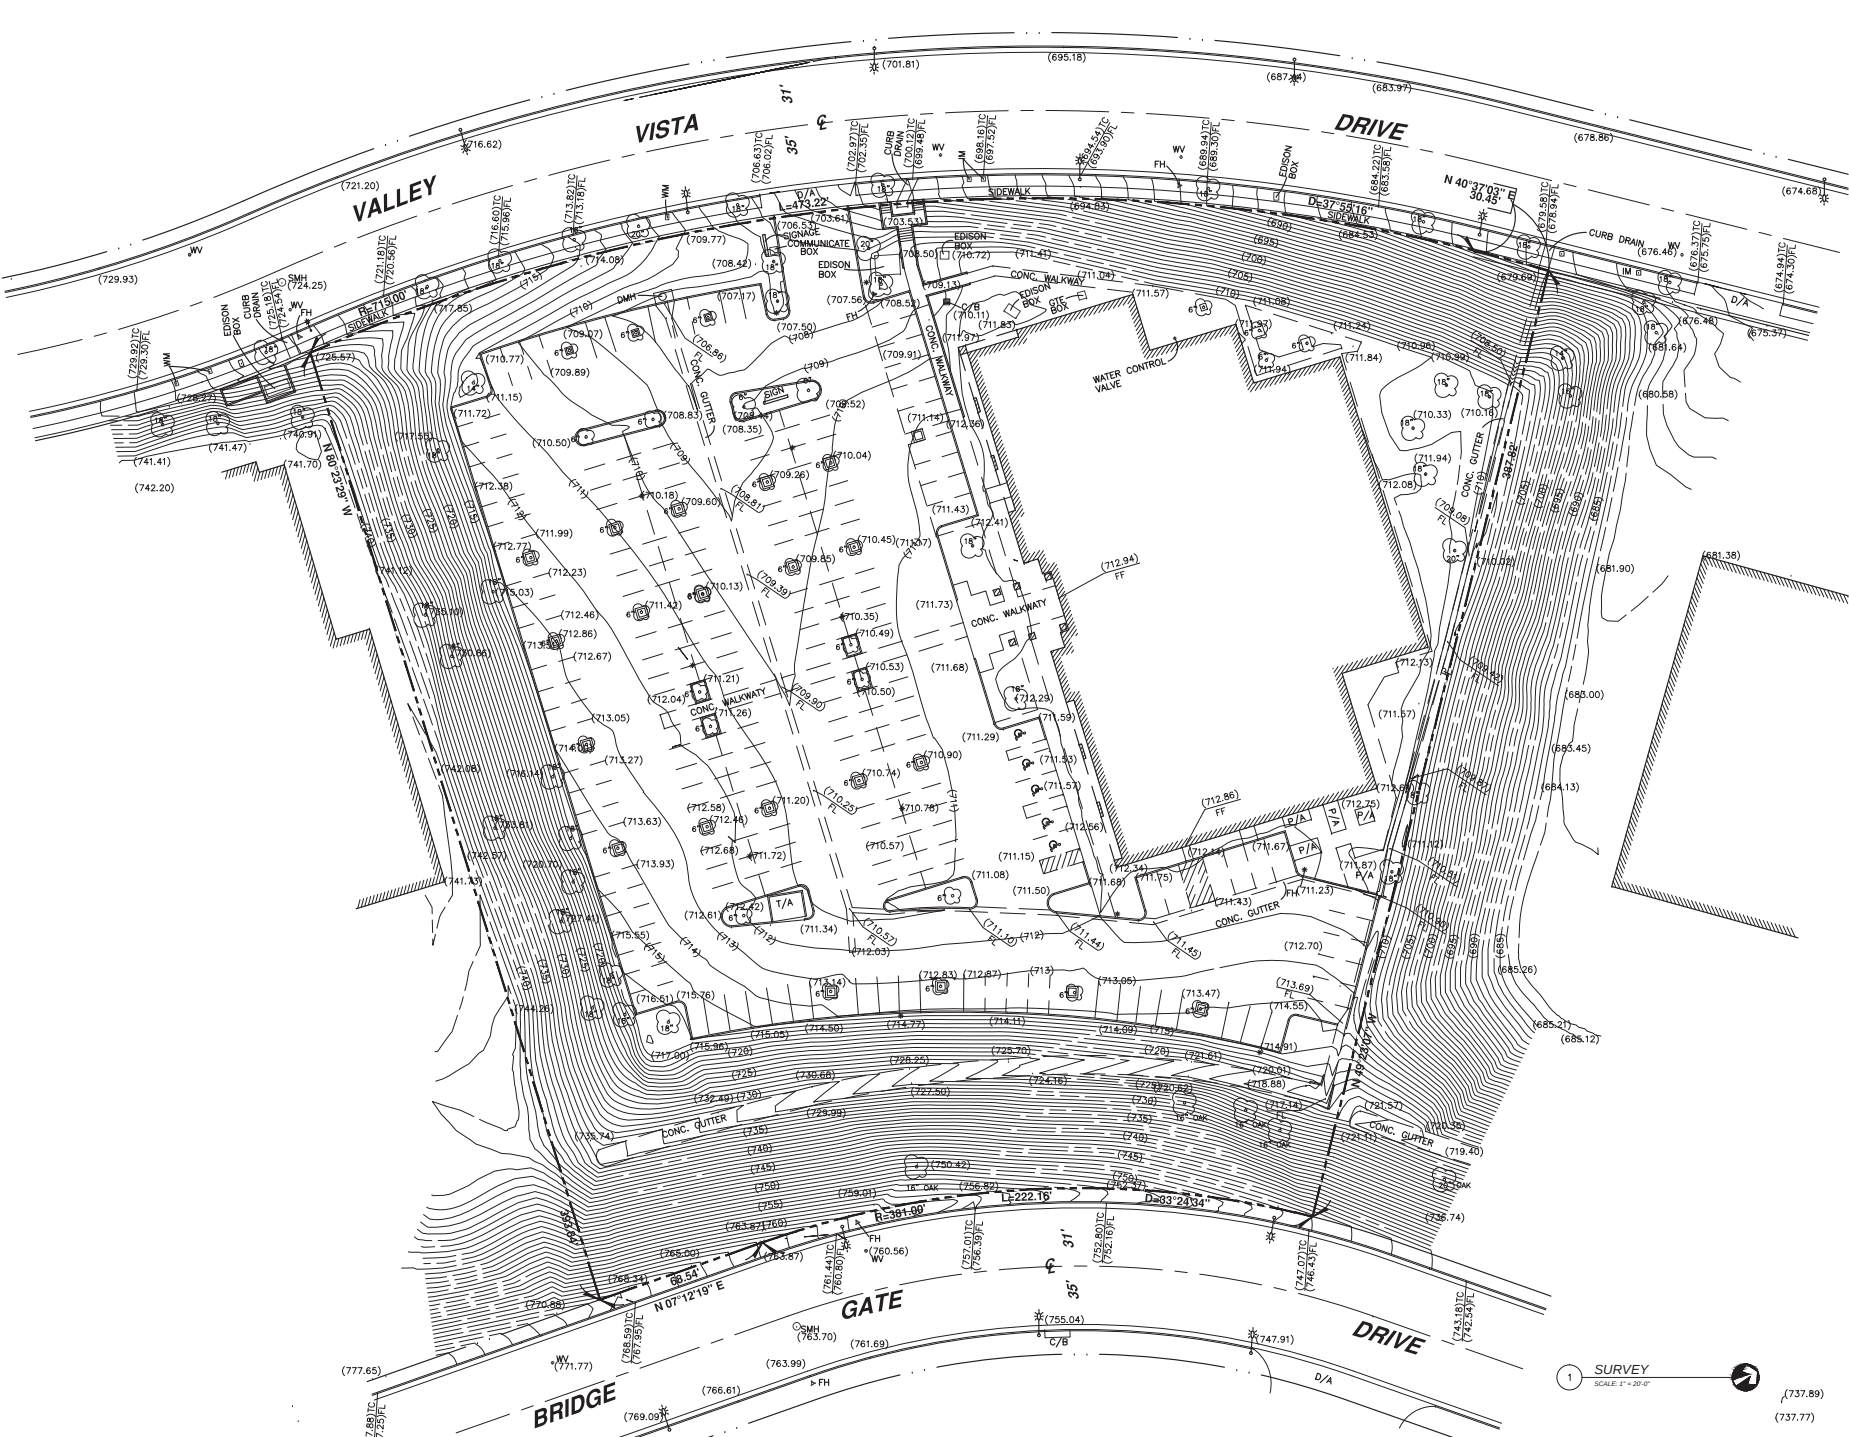

1 SURVEY
 SCALE 1" = 20'-0"

(737.89)
 (737.77)